


# SCHEDULE 1

## THE PATCH STAGE 1 BUILDING ENVELOPES

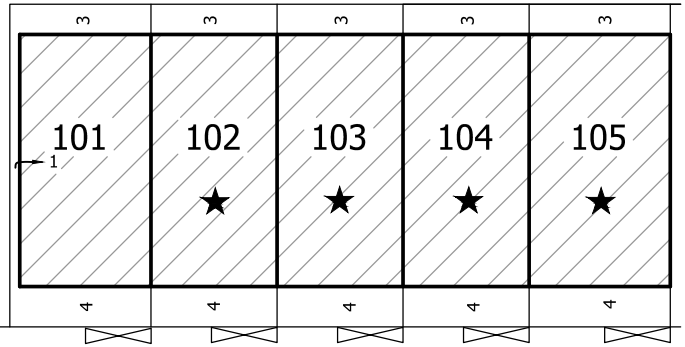

AUREOLIN BOULEVARD



SEE SHEET 2

**NOTES:**


Side Setbacks

★ Unless nominated on this plan, a build to boundary zone only applies to one of the side of the lot where the crossover exists. A setback of at least 1 metre must be provided for the opposite side boundary.

⚡ Indicative cross over location

80171BE-014F.DWG  
  
 MC MULLEN NOLAN GROUP  
 31/574 Plummer Street  
 Port Melbourne VIC 3207  
 Tel: (03) 7002 2200  
 Fax: (08) 7002 2299  
 Email: info@mngsurvey.com.au

SCALE  
1:750

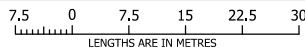

ORIGINAL SHEET  
SIZE: A4

SHEET 1 OF 2

VERSION F

**THE  
PATCH**

NOTES:

Side Setbacks

- ★ Unless nominated on this plan, a build to boundary zone only applies to one of the side of the lot where the crossover exists. A setback of at least 1 metre must be provided for the opposite side boundary.


Indicative cross over location

# SCHEDULE 1

## THE PATCH

### STAGE 1

### BUILDING ENVELOPES

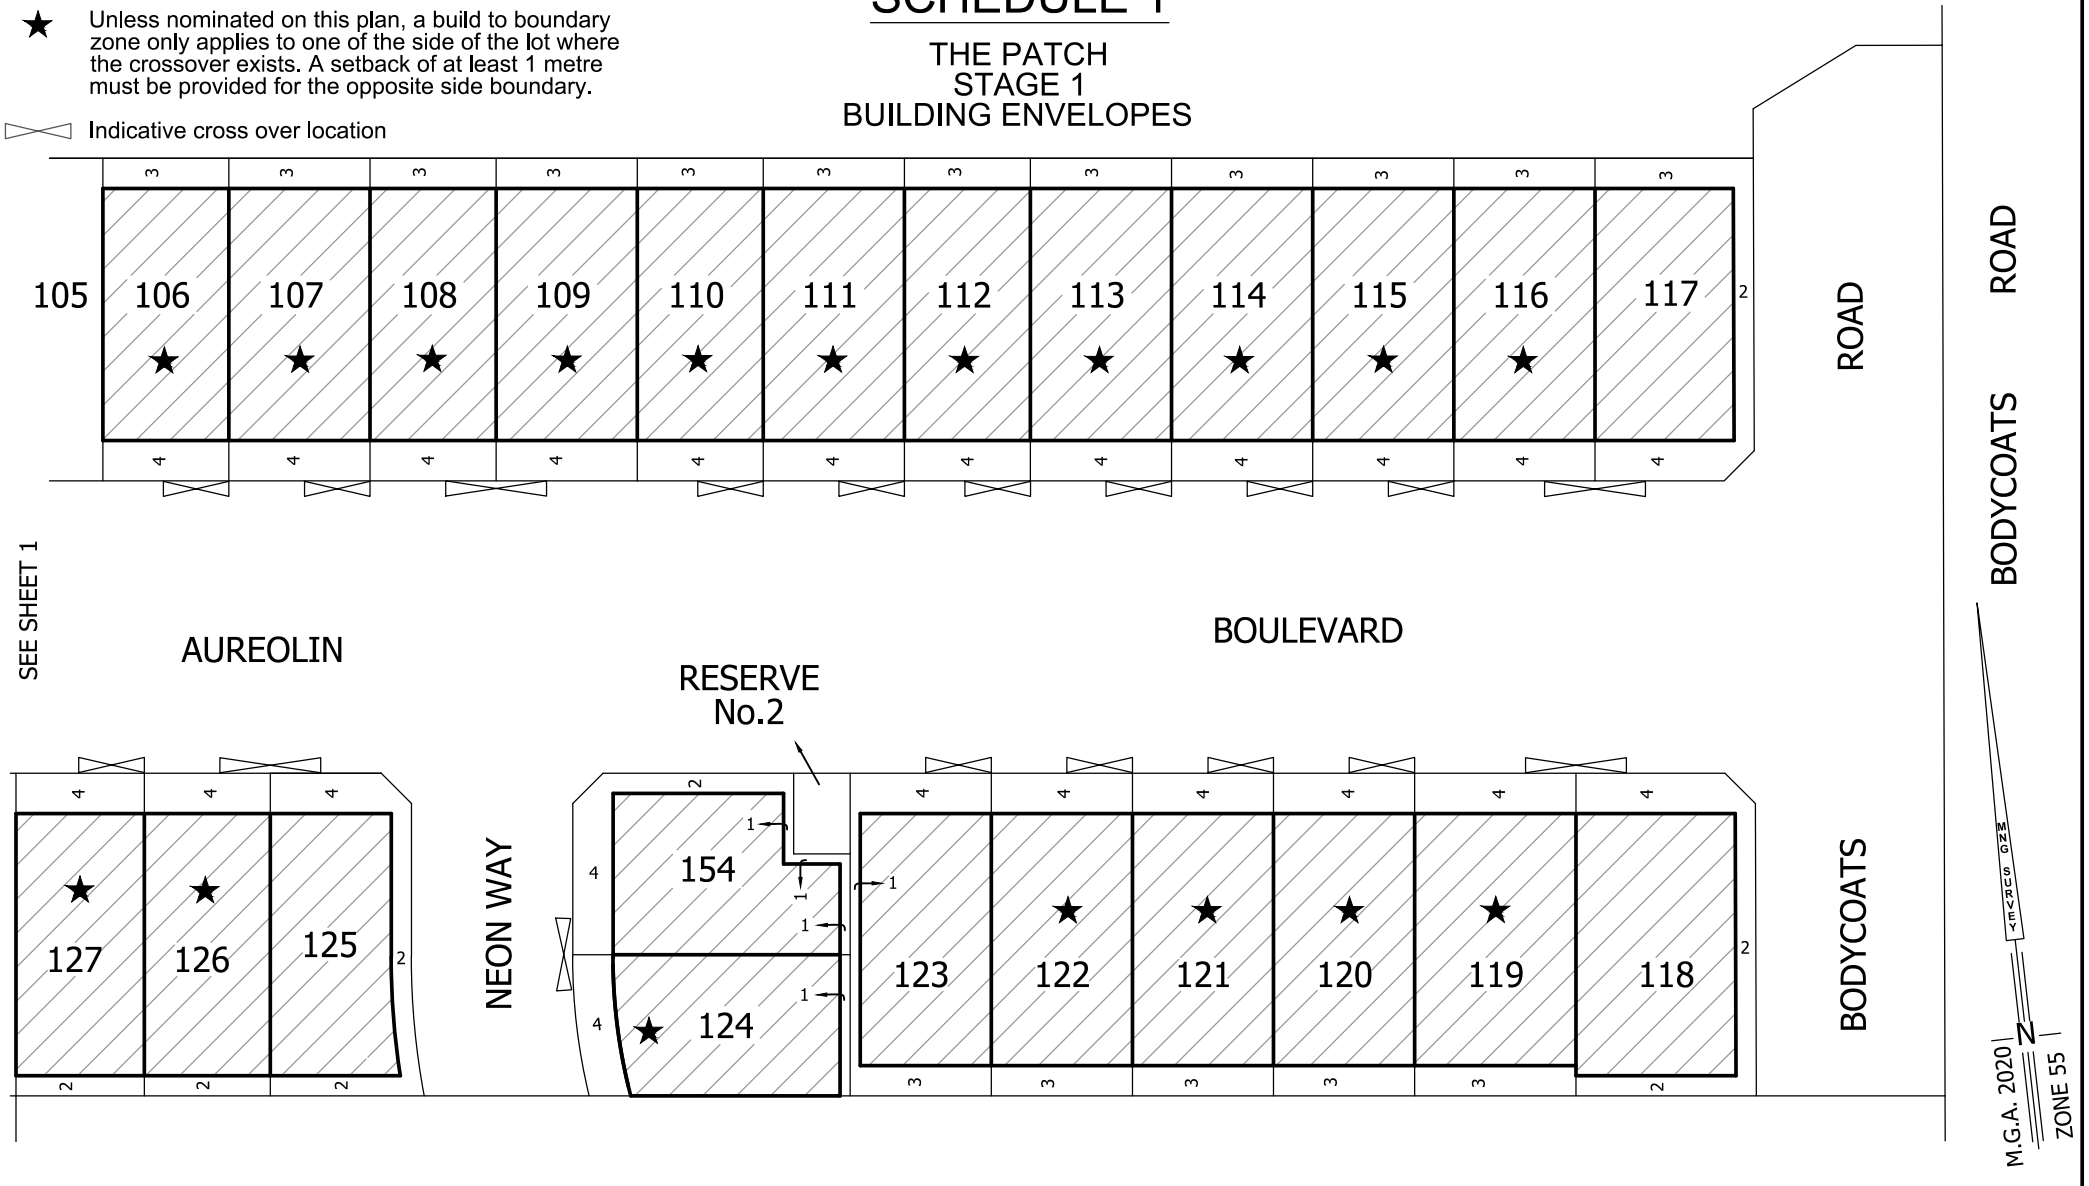

SEE SHEET 1


M.G.A. 2020 | ZONE 55

80171BE-014F.DWG



MC MULLEN NOLAN GROUP  
31/574 Plummer Street  
Port Melbourne VIC 3207  
Tel: (03) 7002 2200  
Fax: (08) 7002 2299  
Email: info@mngsurvey.com.au

SCALE  
1:750

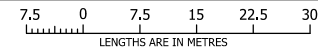

ORIGINAL SHEET  
SIZE A4

SHEET 2 OF 2

VERSION F

